


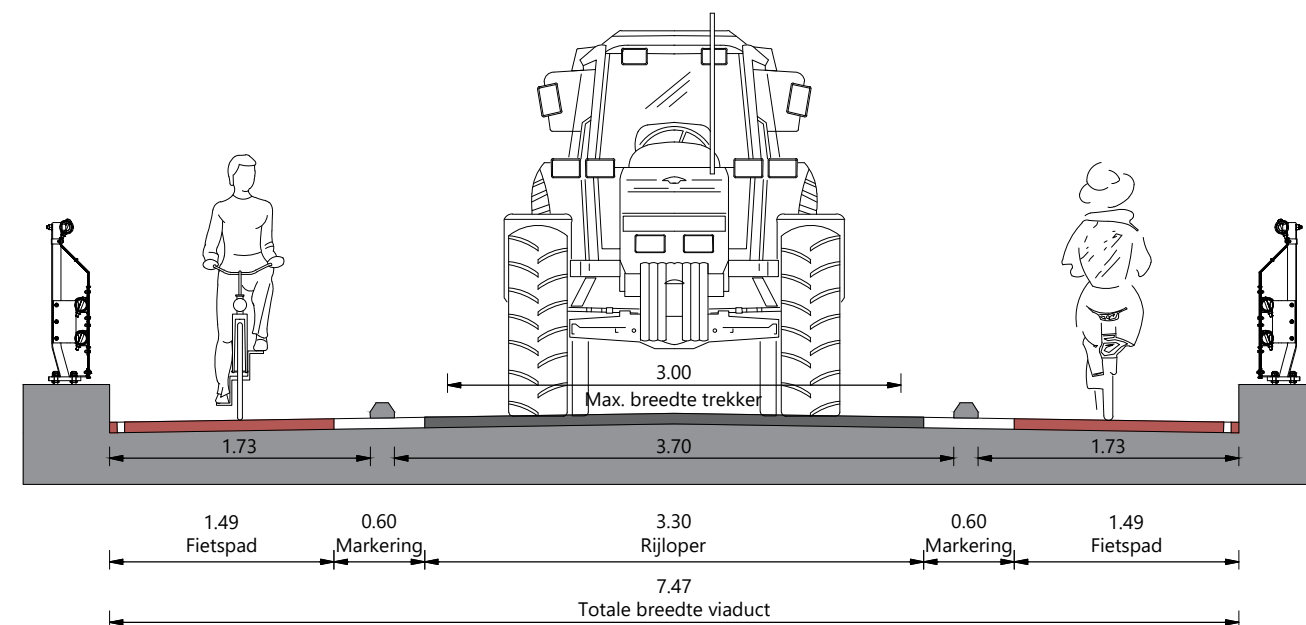

PRINCIPE PROFIEL VIADUCT
Schaal 1:50