



OPPERVLAKTE EXTRACTIE VAN WIJKGEBOUW

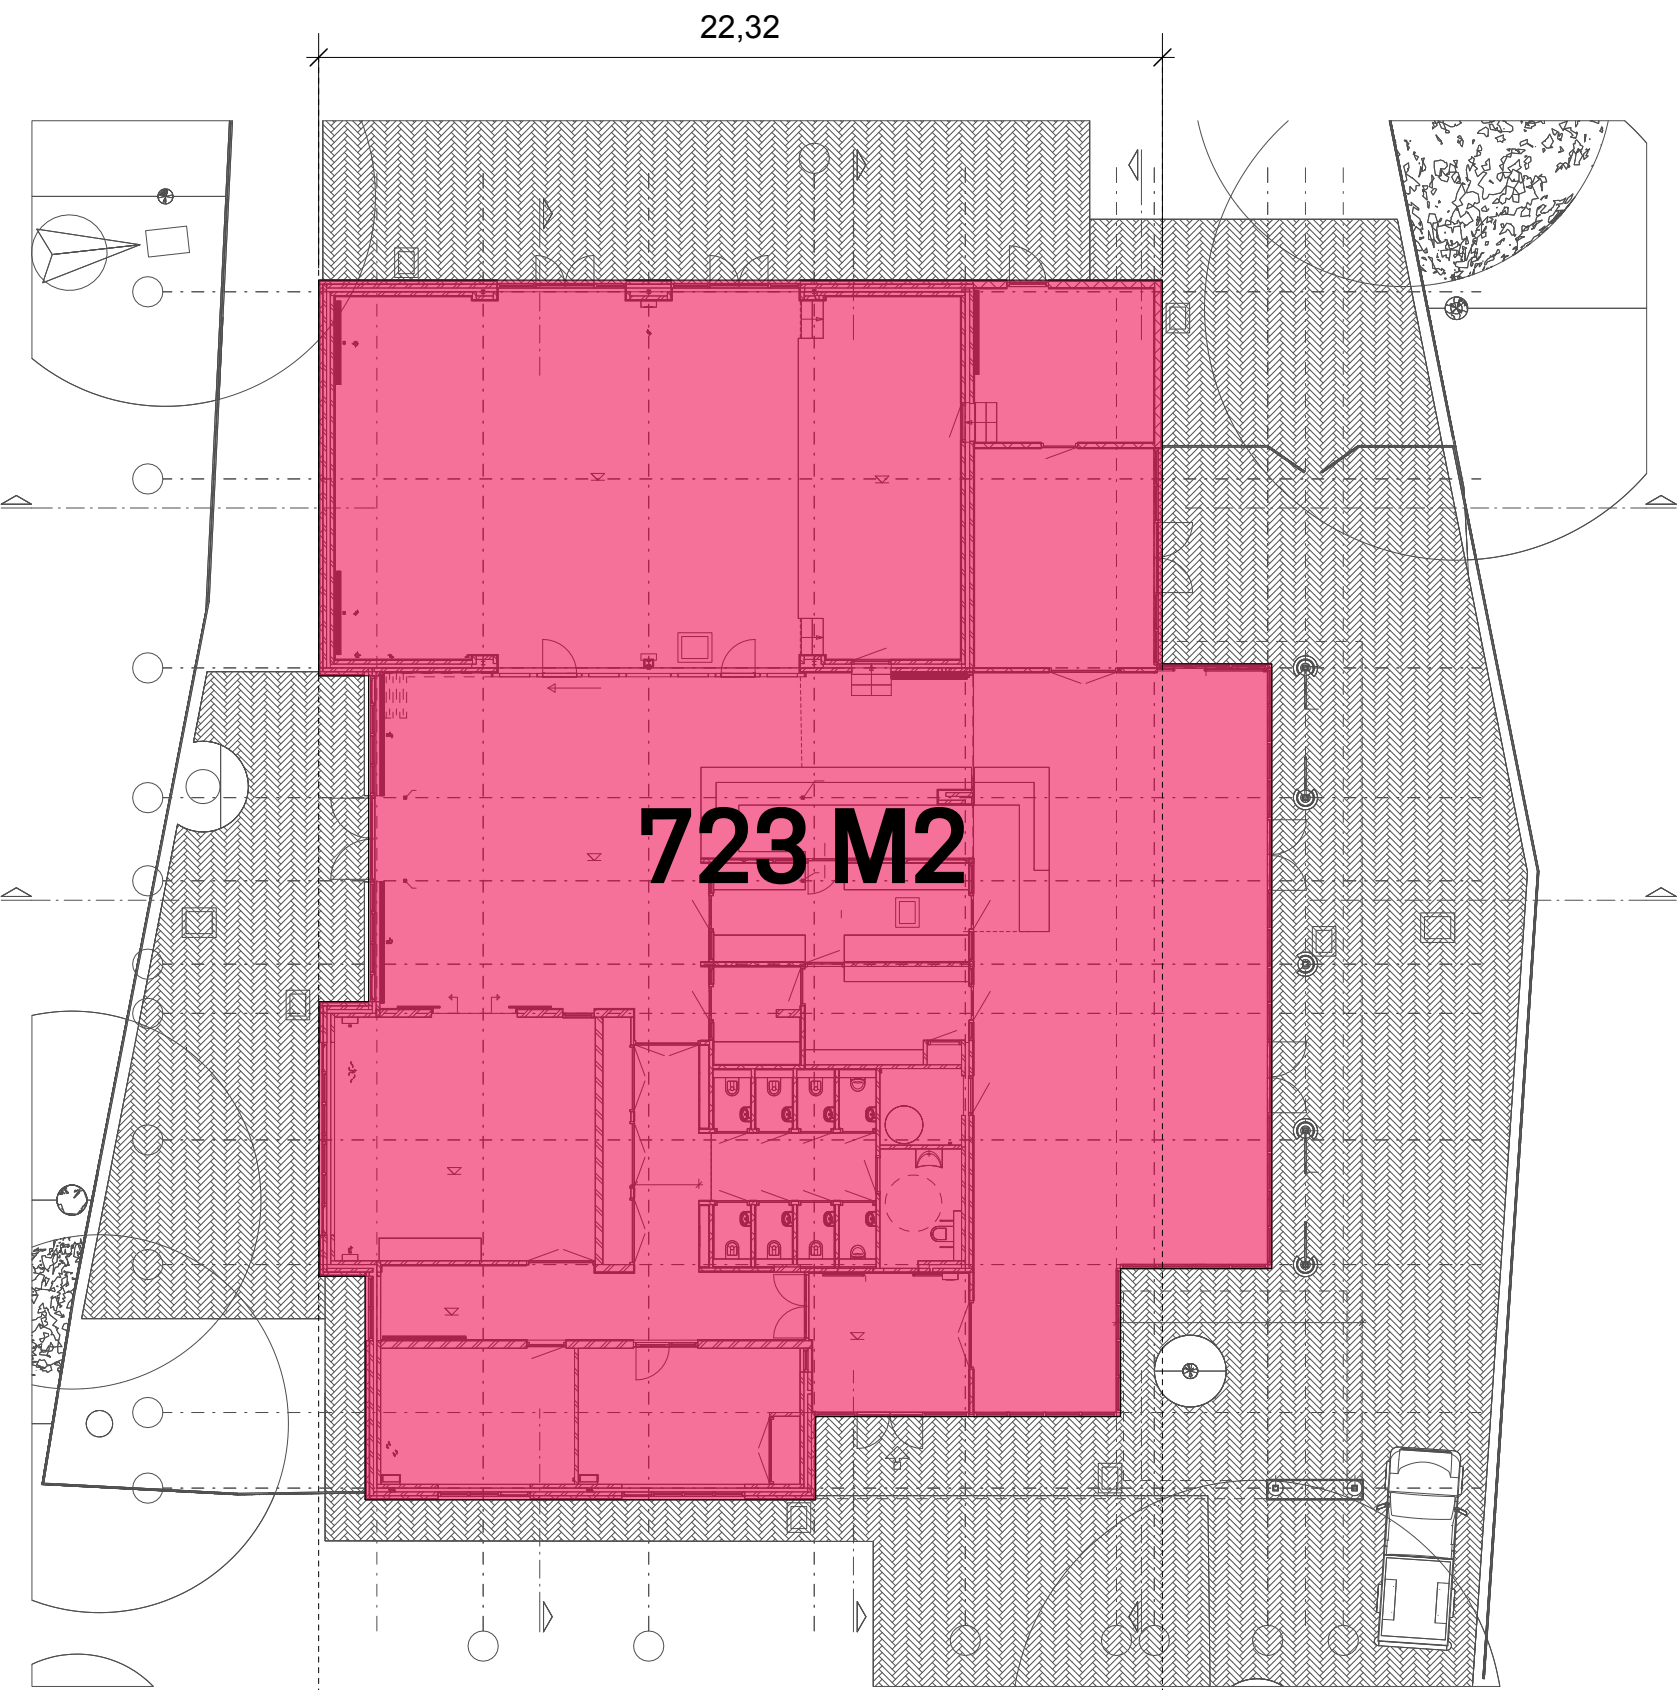


BOVENAANZICHT WIJKGEBOUW
1:200

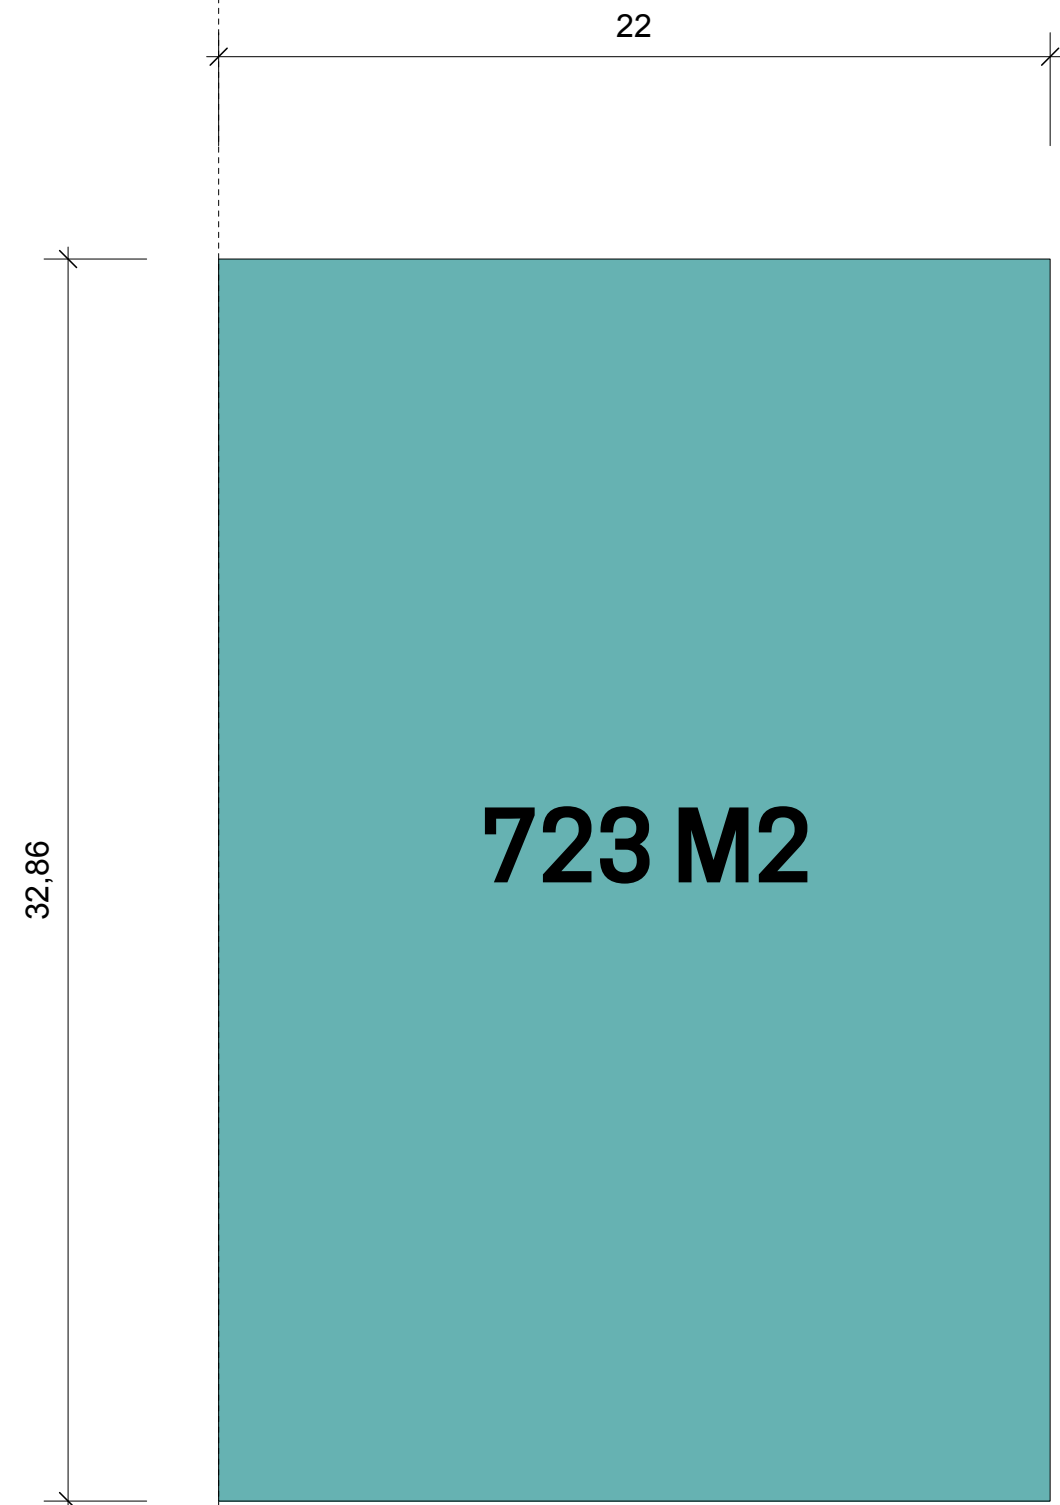


BOVENAANZICHT NIEUWBOW UITBREIDING
1:200

SCHETS ARCHITECTUUR NIEUWOIJW UITBREIDING

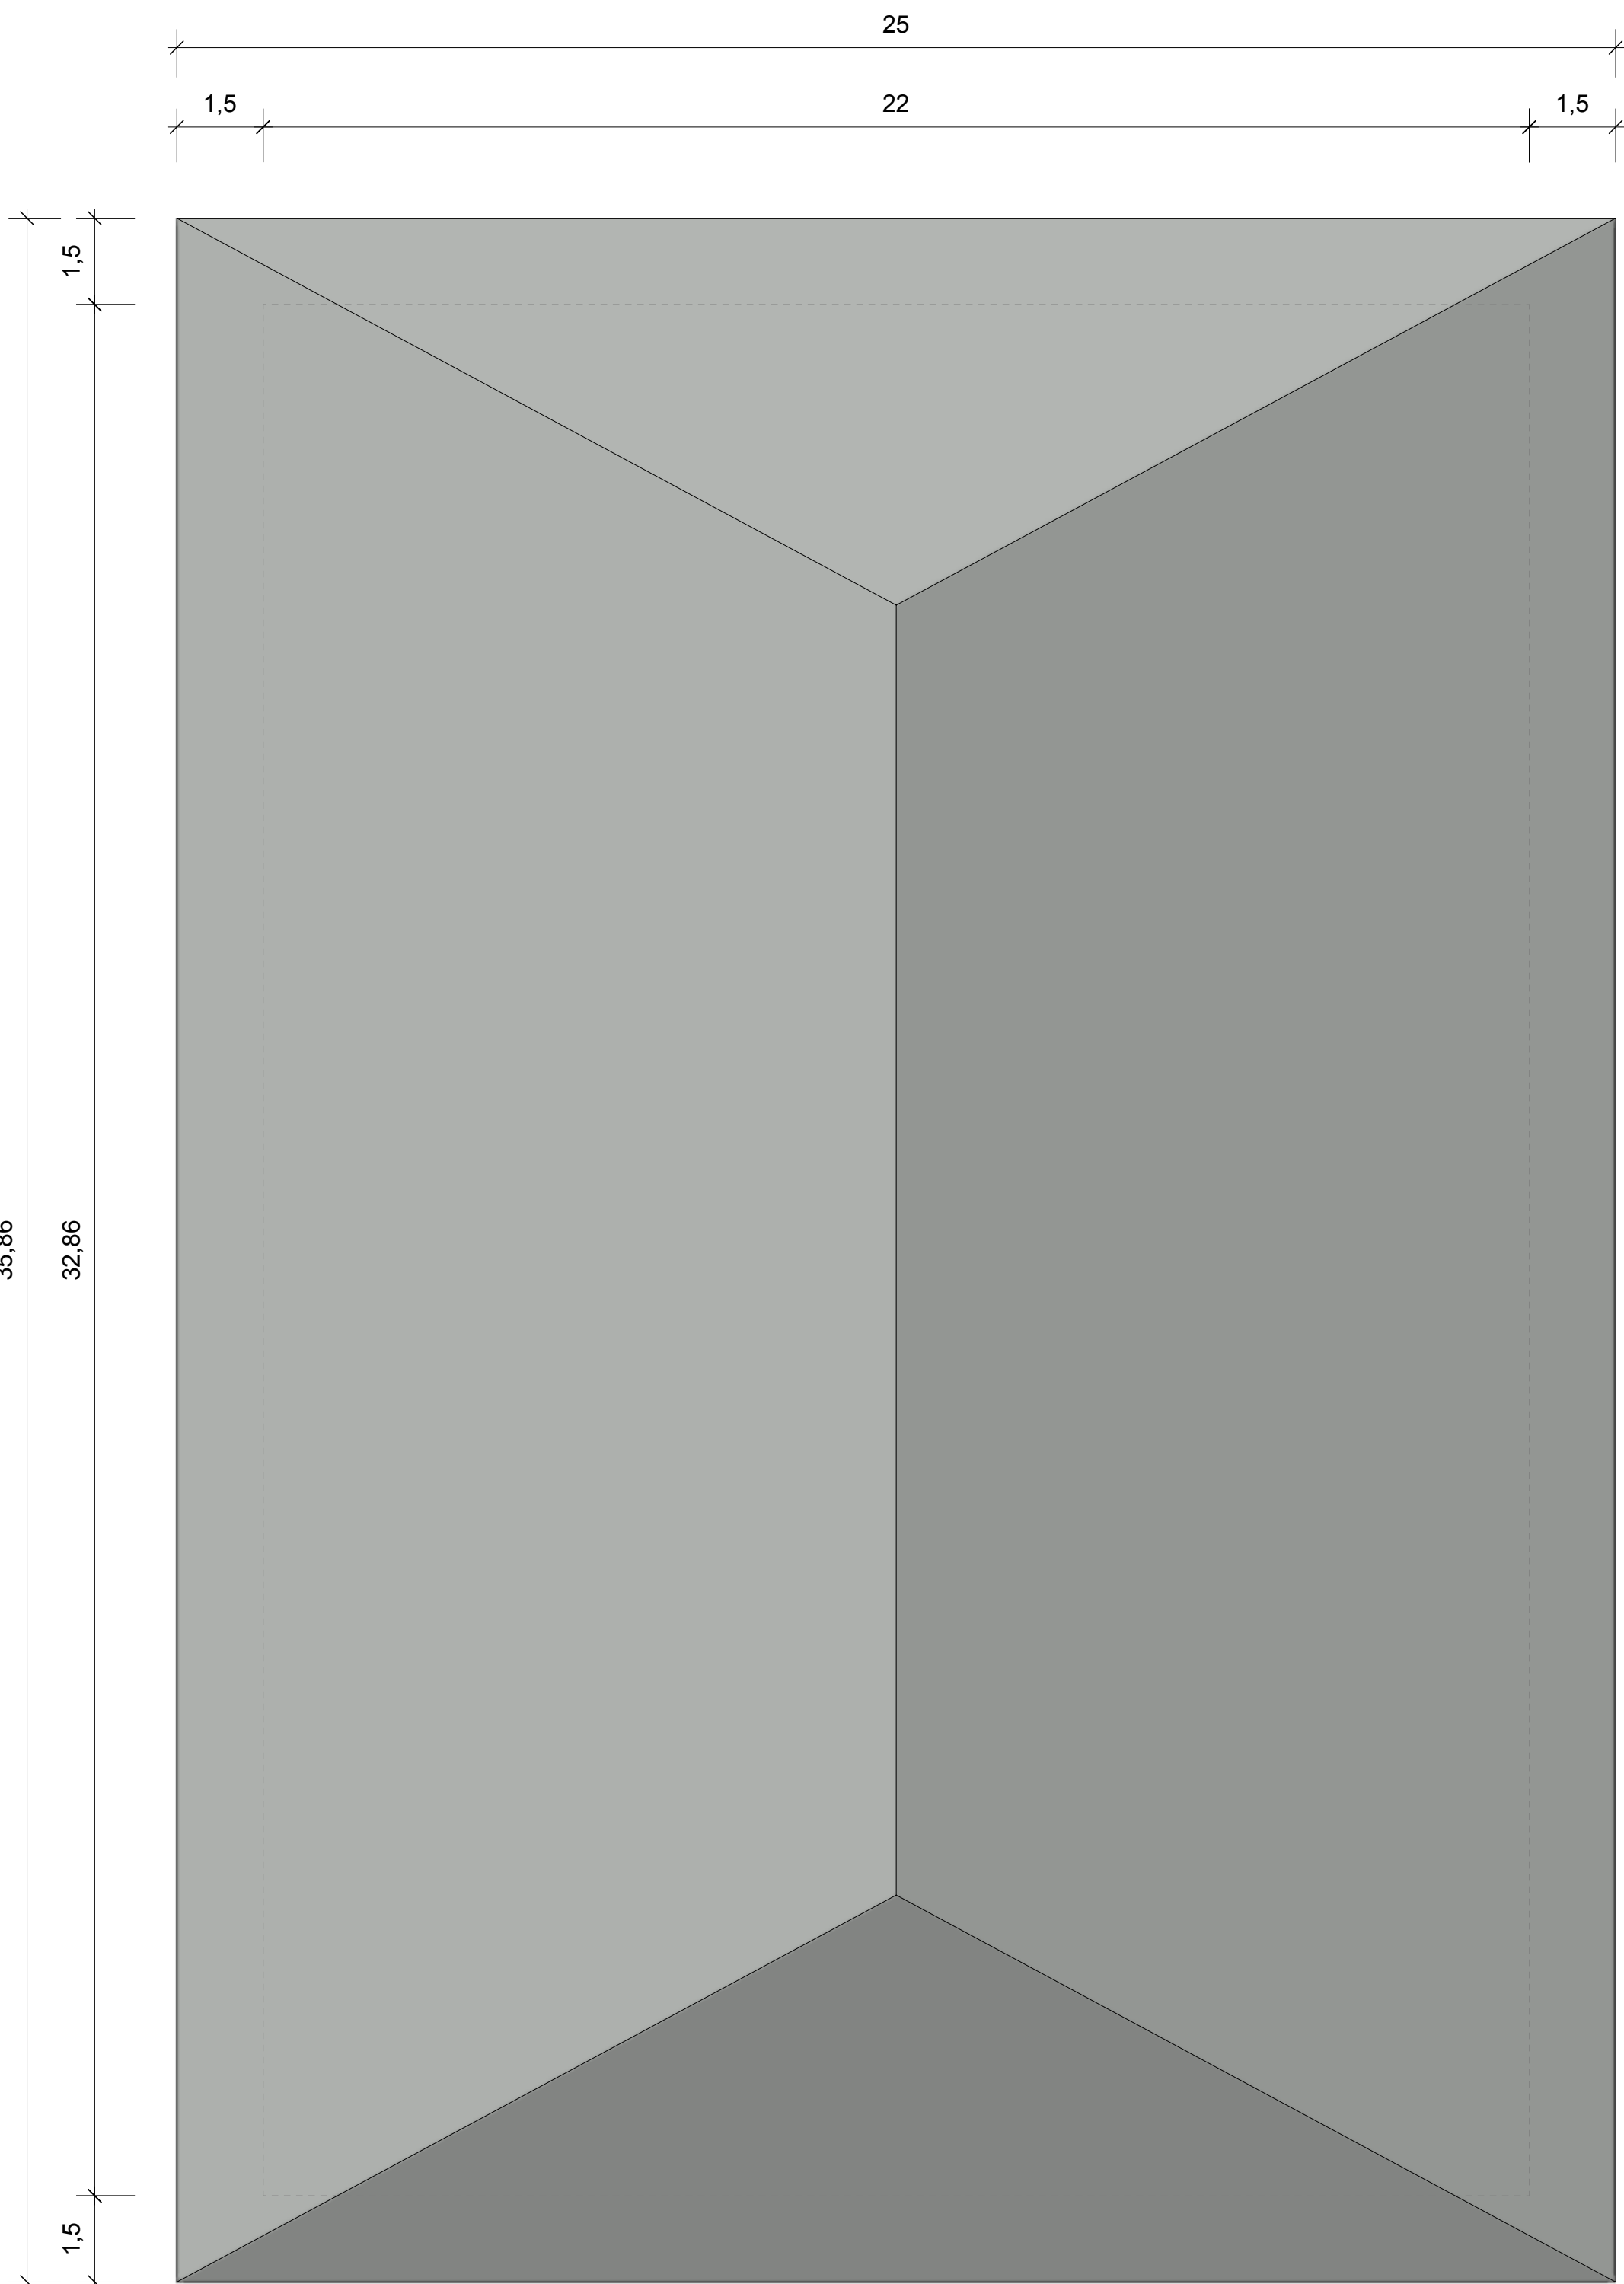


DAKAANZICHT
1:100

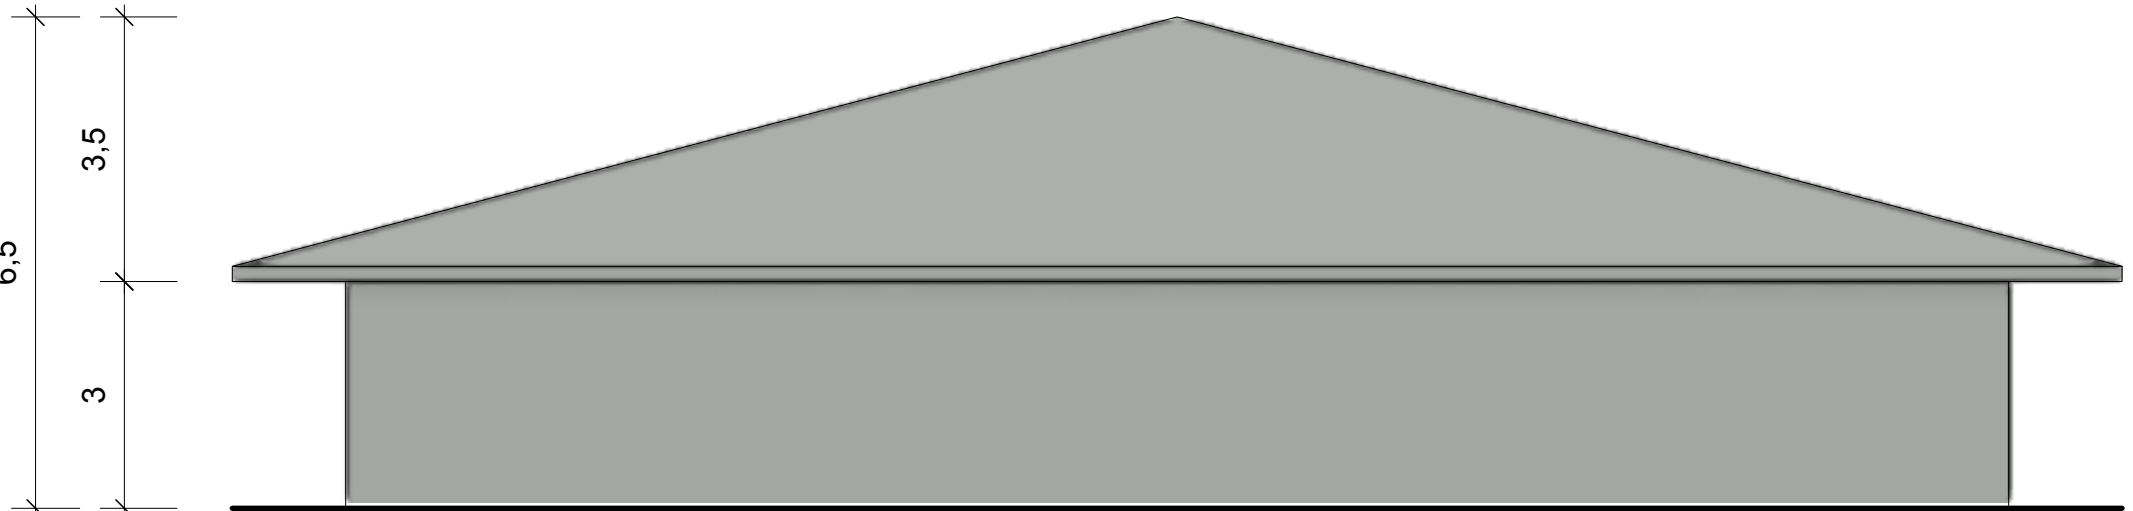

VOORAANZICHT
1:100

GEGEVENS

Vloeroppervlakte	723 M2
Geveloppervlakte	329 M2
Dakoppervlakte	940 M2
Gebouwinhoud	3642 M3

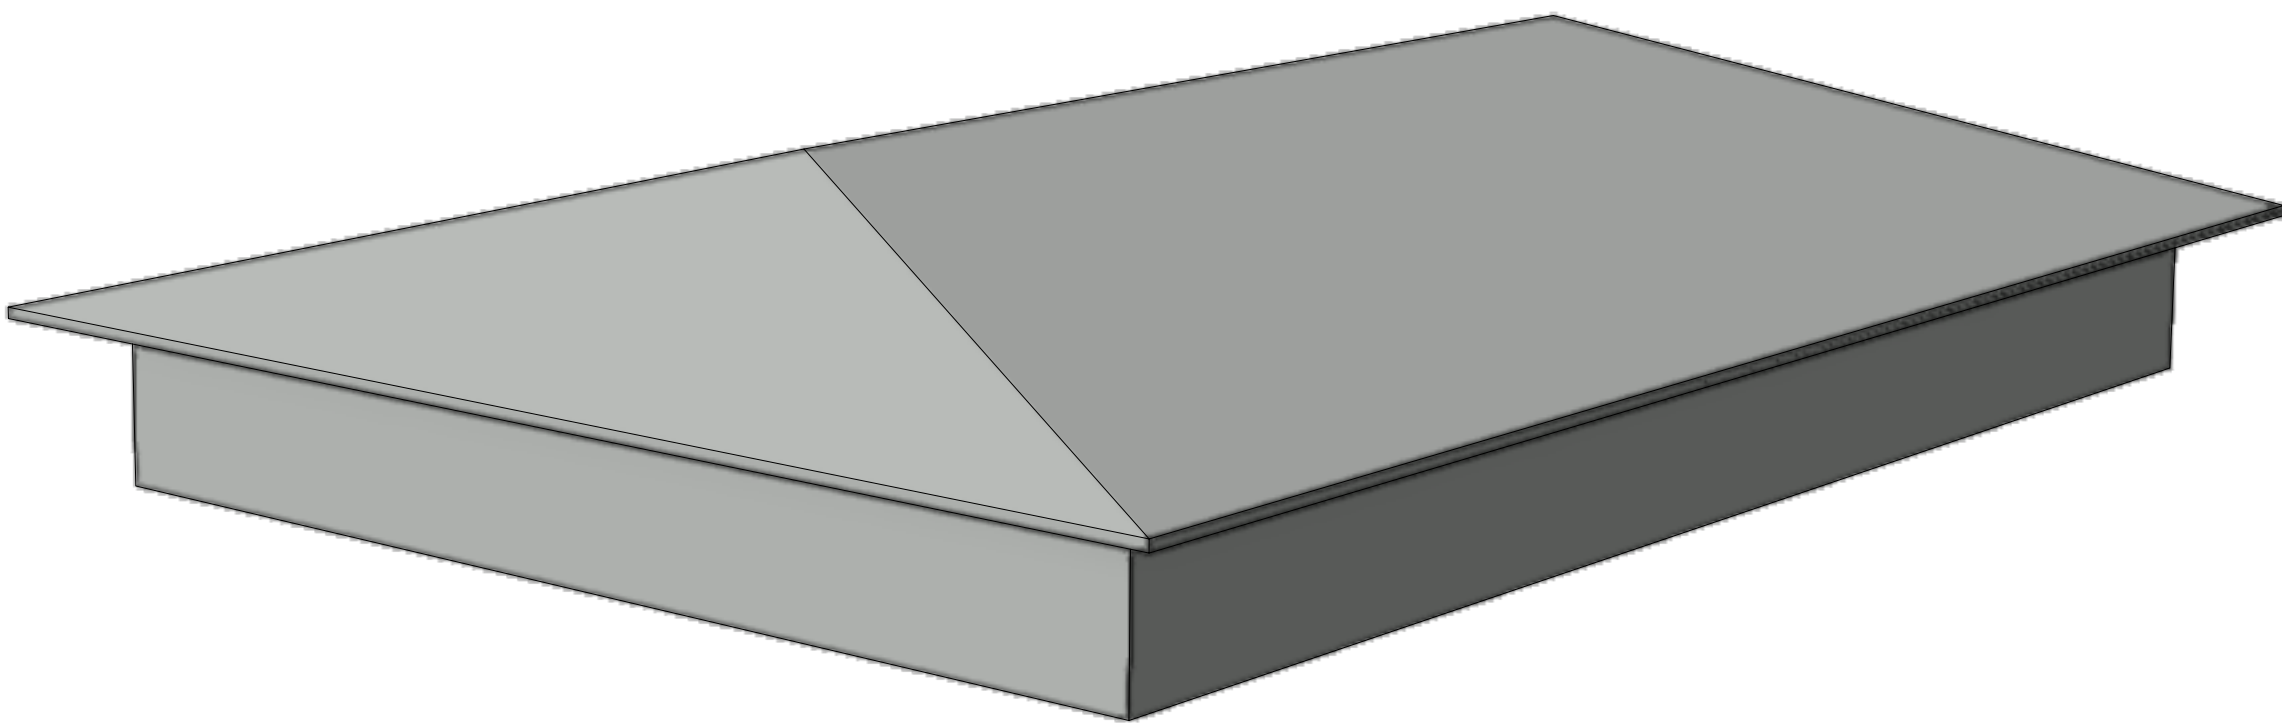

ISOMETRIE
1:20



ZIJAANZICHT
1:100

DRAWING LEGEND

All dimensions must be checked on site. The interior builder is responsible and liable for adhering to the dimensions. Any discrepancies that may arise must be clarified with the building site manager/interior architect before work begins. The construction must be checked during the work planning stage. Responsibility for the construction lies with the interior builder. The technical drawing is designed from an aesthetic and functional point of view and must be adhered to in the work planning.

The technical descriptions described on page "L02-B" are valid for the entire project and are always to be consulted in conjunction with this drawing.

INDEX DATE MODIFICATIONS

BAPU 300-1

Architectuur nieuwbouw uitbreiding
not specified

PROJEET
Wijkgebouw Balai Pusat
Vaassen

CLIENT

PROJECT ADDRESS
Kouwenanspad 30, 8172 EA
Vaassen, Nederland

SCALE
1:100

SIZE
1,093 / 0,596/260422

DATE
VO

PHASE
VO

INDEX
0

Scale 1:100

BASE DRAWINGS
Pandmeester

Includi BV
Boumaboulevard 65
9723 ZS Groningen
The Netherlands
www.includi.com

includi